

Town of Friday Harbor

Existing Water System Facilities

Scale 1" = 200'

- 12 inch Water Line
- 10 inch Water Line
- 8 inch Water Line
- 6 inch Water Line
- 4 inch Water Line
- 60' Pressure Zone
- 33' Pressure Zone
- 22' Pressure Zone
- 20' Pressure Zone
- Water Lines
- Fire Hydrants & M
- Valve Reservoirs
- Catchment Basins
- Trawl Bucklers

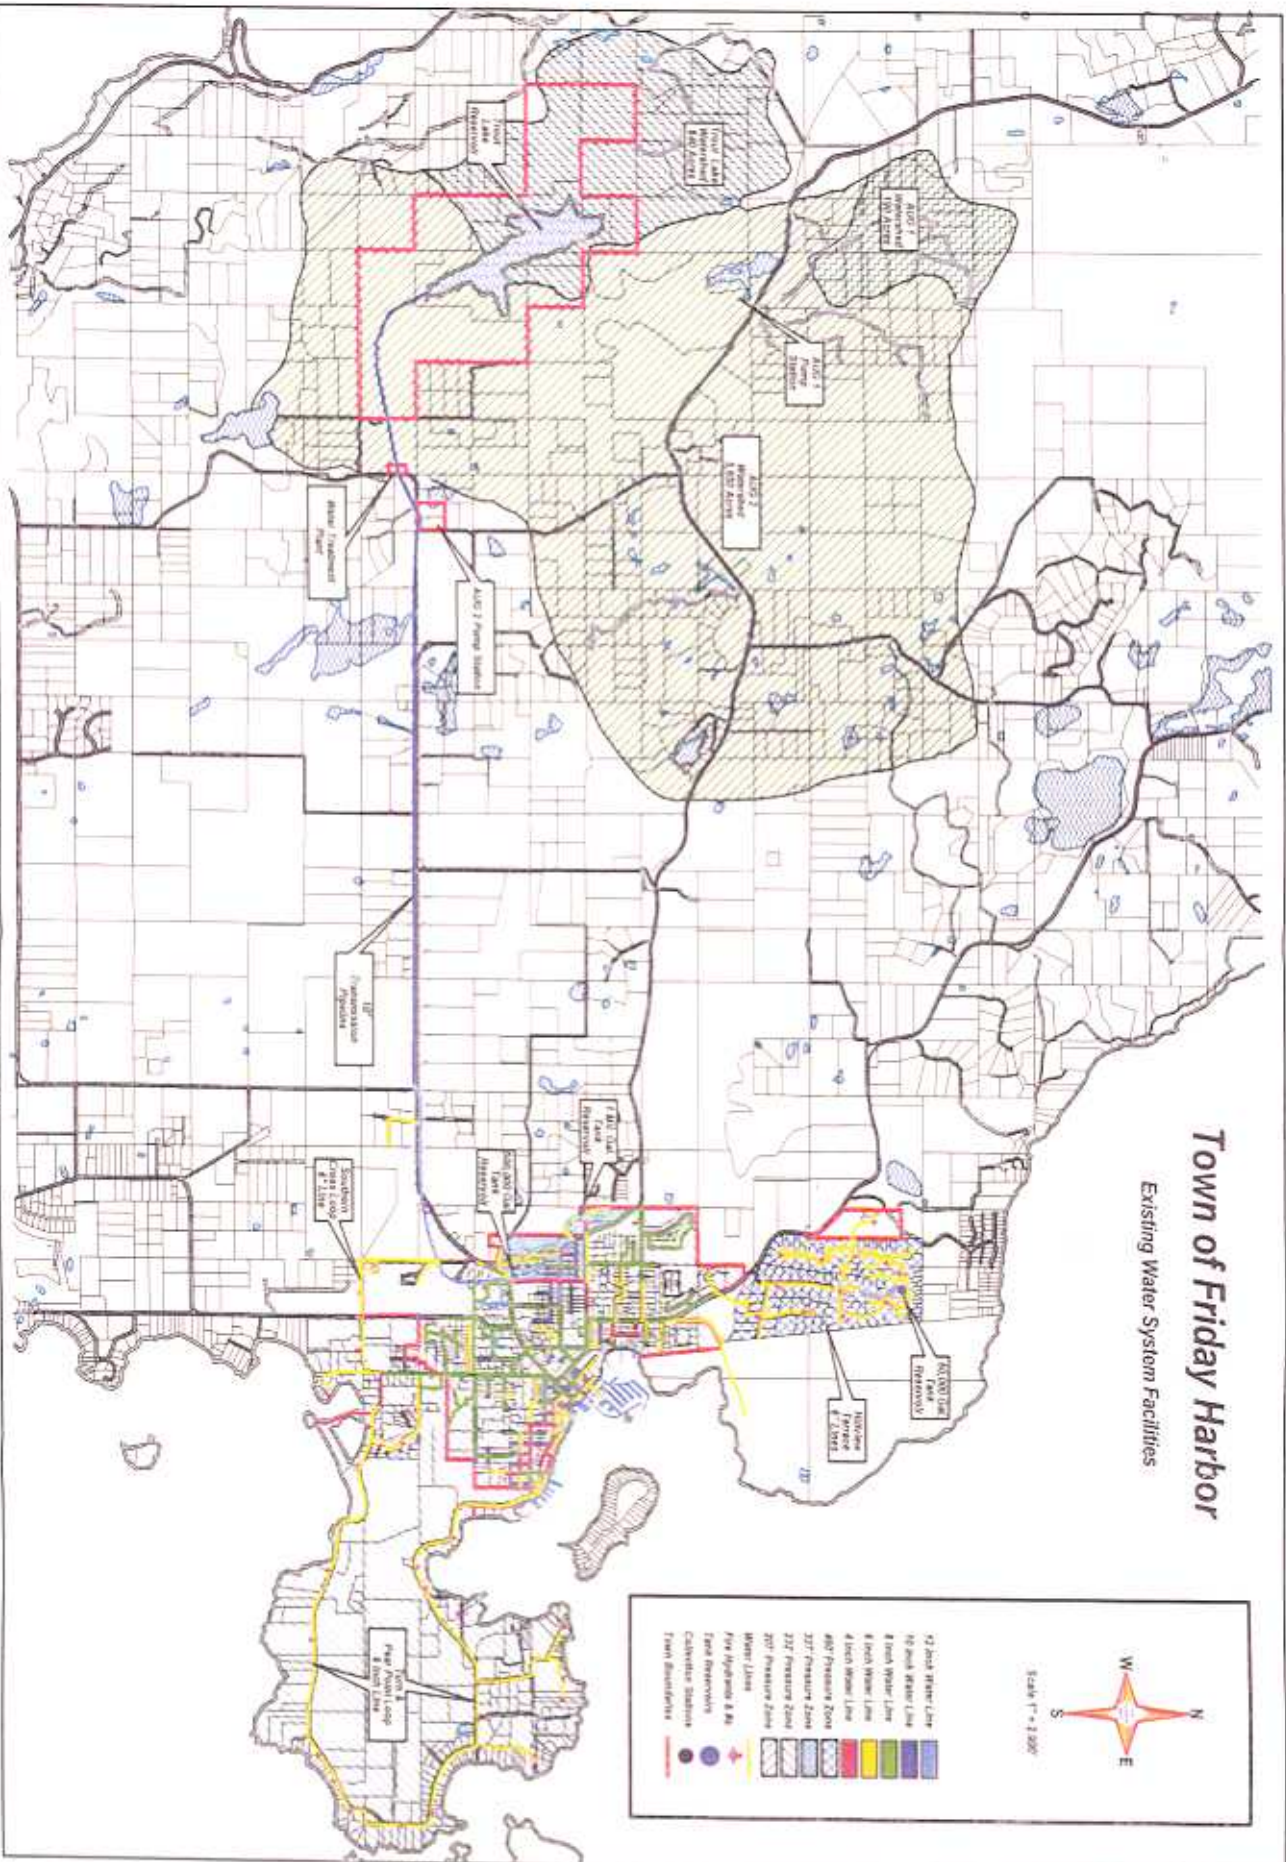


Figure 1-3. Overview of Existing System Facilities