


CLEANOUT IN BOX

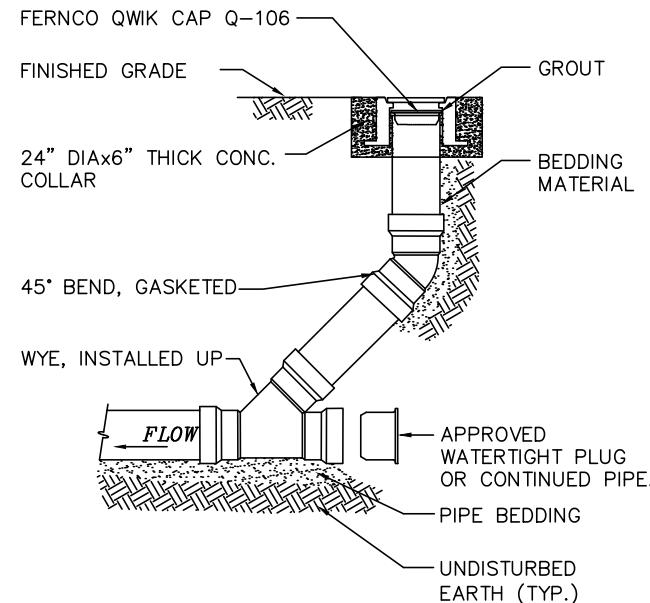

CLEANOUT WITH CONCRETE COLLAR

NOTES:

1. SURFACE CLEANOUTS REQUIRED AT RIGHT OF WAY/PROPERTY LINE, BUILDING CONNECTION, AND EVERY 100 FEET.
2. ALL CLEANOUTS AT RIGHT OF WAY/PROPERTY LINE OR IN PAVED AREAS SHALL BE INSTALLED IN A BOX. CLEANOUTS ON PRIVATE PROPERTY SHALL BE INSTALLED WITH A CONCRETE COLLAR OR IN A BOX.
3. CLEANOUT BOX AND COVER SHALL BE ARMORCAST POLYMER CONCRETE BOX ASSEMBLY, PART #A6001423TA, 20K LOADING WITH PENTAHED LOCKING BOLTS AND "CO" STAMPED ON COVER.
4. ALL PIPE MATERIAL SHALL BE BELL & SPIGOT TYPE WITH RUBBER GASKET JOINT AND SHALL BE IN CONFORMANCE WITH ASTM D3034 (SDR-35).

NO SCALE



APPROVAL

Wayne R. Haydon

PUBLIC WORKS DIRECTOR

SIDE SEWER SURFACE CLEANOUT	
DATE 01/21/2022	DRAWING NO. S-10
REV:	